



* All Threaded Connections *

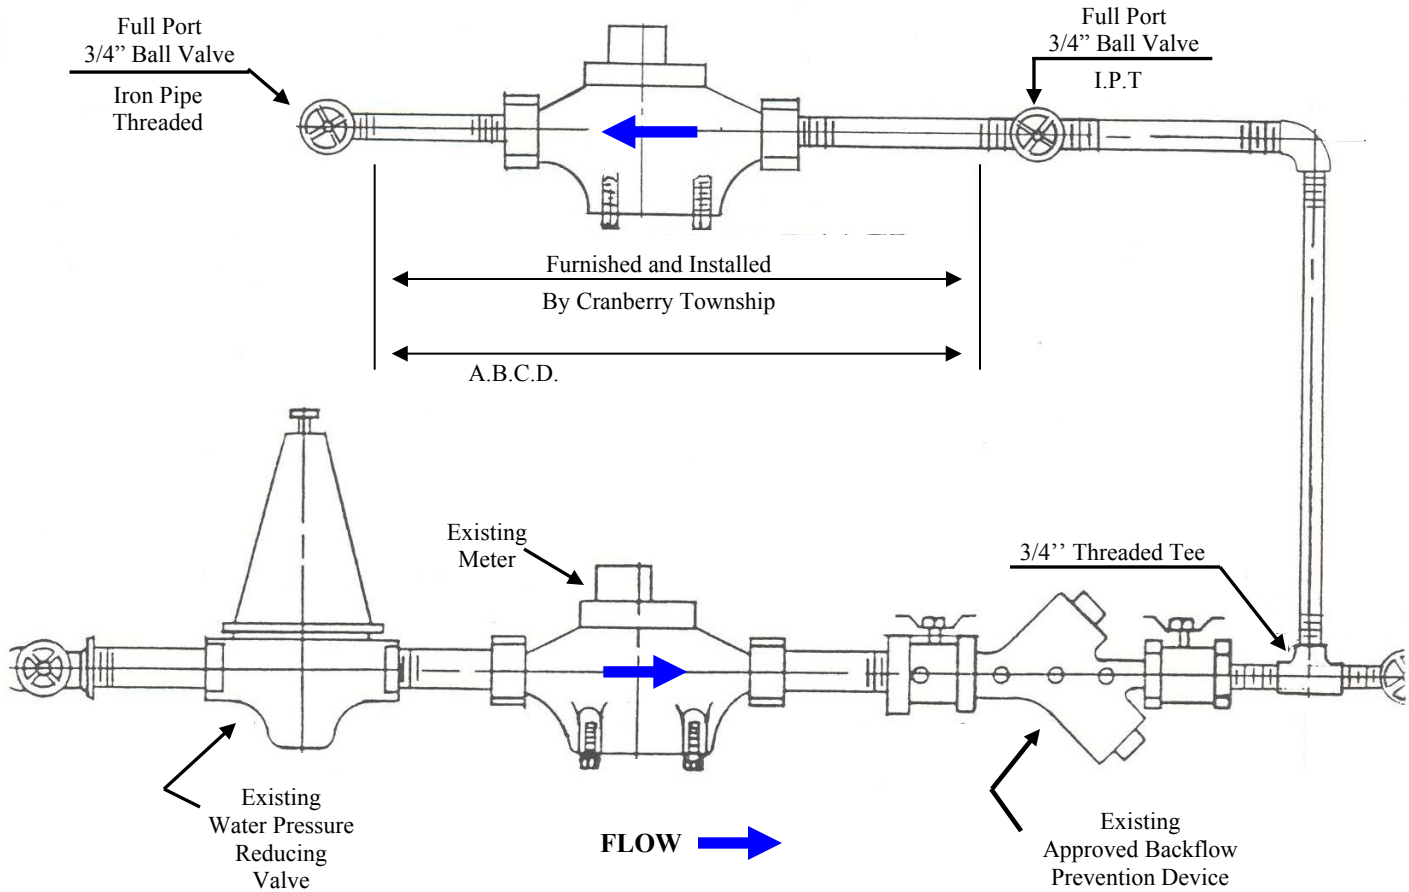

NOTES:

1. METER SETTING NOT TO BE OBSTRUCTED IN ANYWAY.
2. METER SETTING MUST BE COMPLETED BEFORE METER PIT WILL BE SET.
3. BACKFLOW PREVENTION DEVICE MUST BE TWP. APPROVED
4. BACKFLOW PREVENTION DEVICE INSTALLED AND MAINTAINED BY OWNER.
5. PROVIDE PROPER DRAIN AT METER SETTING.
6. STRAINER IS HIGHLY RECOMMENDED UPSTREAM OF BACKFLOW PREVENTION DEVICE.
7. METER SPACING: A. 5/8" X 3/4" -12"
B. 3/4" - 13.5"
C. 1" - 15.5"
D. 1 1/2" - 18"
8. DEDUCT METER CANNOT BE INSTALLED MORE THAN 5 FT FROM FLOOR WITHOUT PRIOR TOWNSHIP APPROVAL.

2025 Rochester Road • Suite 400
Cranberry Township, PA 16065-6499



CRANBERRY

• TOWNSHIP •

(724) 776-4808 • FAX (724) 776-6488

Deduct Meter-Sprinkler System Non-Residential Meter Detail

REVISIONS				DRAWING
NO.	DATE	NO.	DATE	
ORIGINAL				